


Roof Plan

SCALE: 1/4"=1'-0"

02

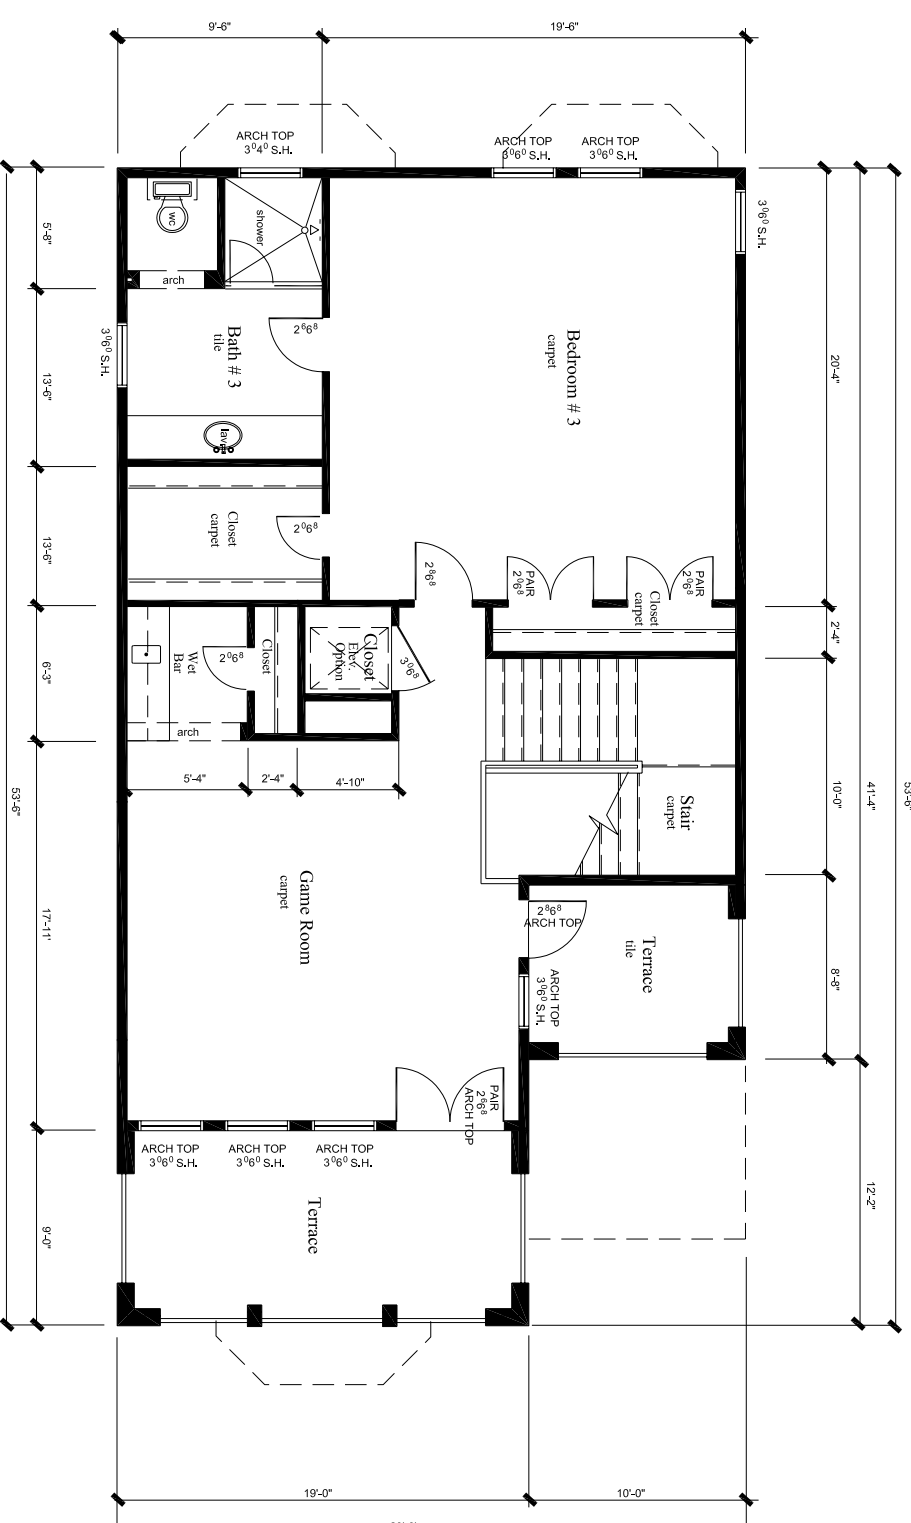

Third Floor Plan

SCALE: 1/4"=1'-0"

01

Stonemark Builders reserves the right to change plans, specifications, and pricing without notice. Please consult your sales executive for current information.

Villa Milan
Living Area
4,030 S.F.

Project
Park Villa Homes
Tract B
East Shore Sec. 3
The Woodlands



Sheet name
A 3
Floor Plan