



www.carlinwhite.com

5806 DOUGRES SUITE 100 HOUSTON, TX, 77057  
713 783 8040 FAX 713 783 7714

drawing chronology


01 12/12/05 ISSUED FOR REVIEW



general notes


The Architect has made every effort to set forth in the Contract Documents the complete scope of the work. The Contractor is never to be cautioned that minor omissions or discrepancies in the drawings shall not constitute a waiver of the Contractor's responsibility to verify and improve the drawings in accordance with the intent of these documents. It will be the responsibility of the Contractor to verify the accuracy of the drawings and to submit any questions or requests for clarification to the Architect in writing, prior to the submission of proposals or to commencement of construction with the bids and acquisition of the Texas Board of Architectural Examiners these documents may not be used for construction unless the Seal of the Architect of Record.

The drawings prepared by Carlin / White for this project are instruments of the Architect's services for the use solely by the Contractor. They are not to be used for any other purpose, and shall retain all common law, statutory and other reserved rights, including the copyright.

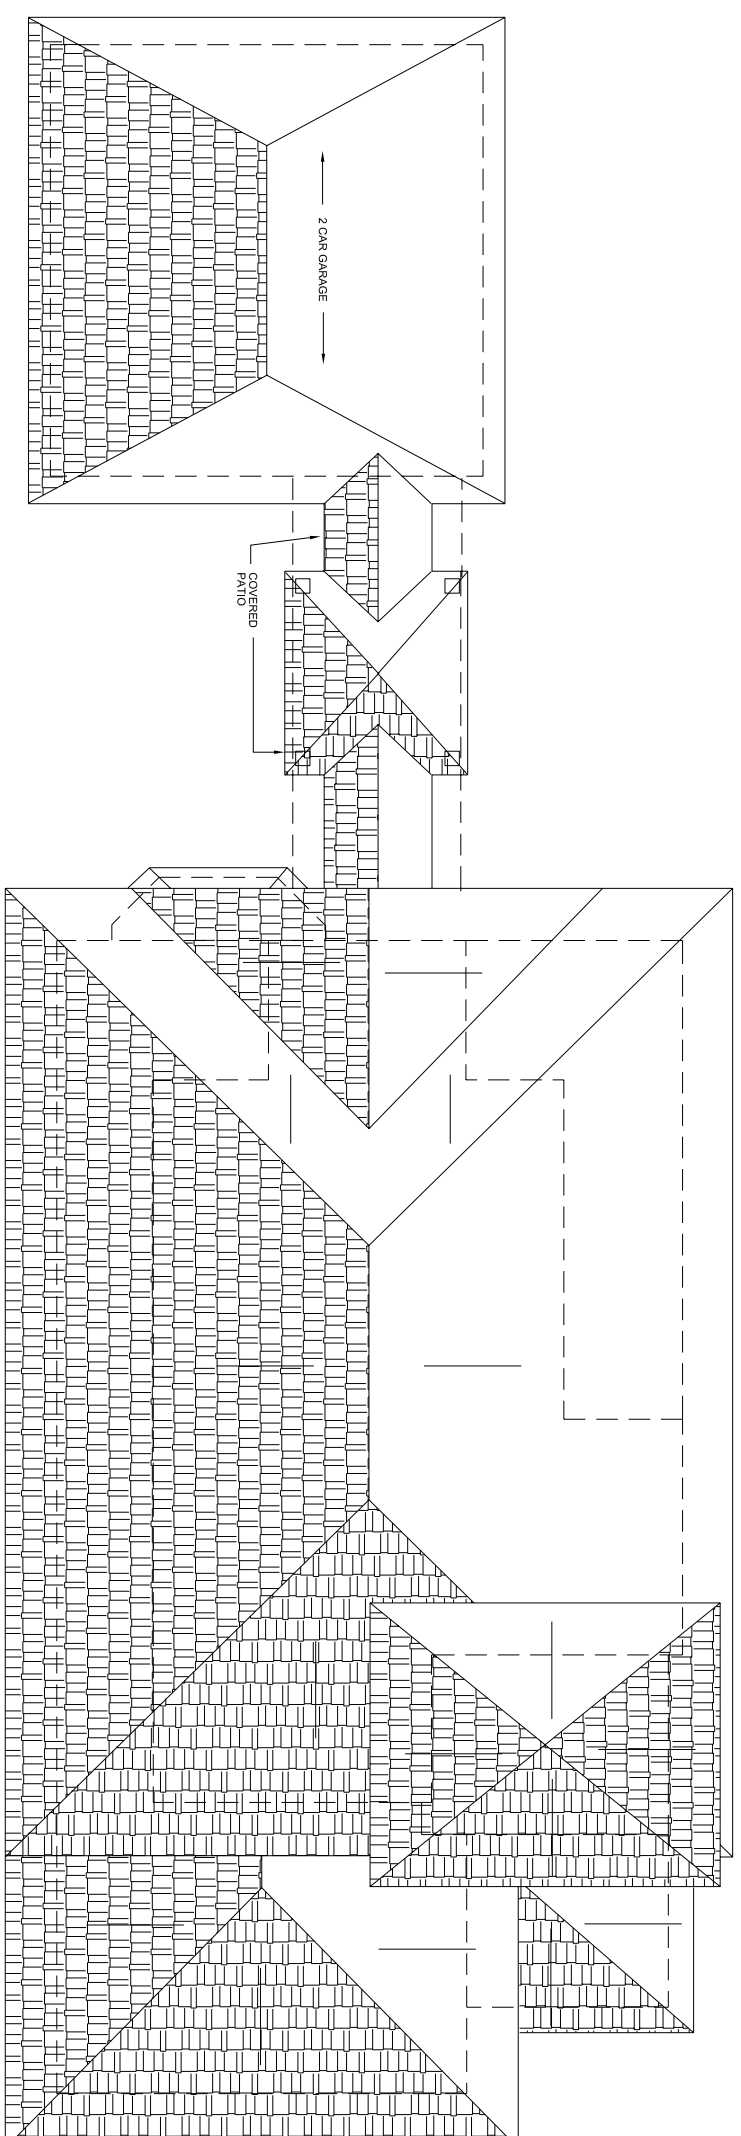

Roof Plan

SCALE: 1/4"=1'-0"

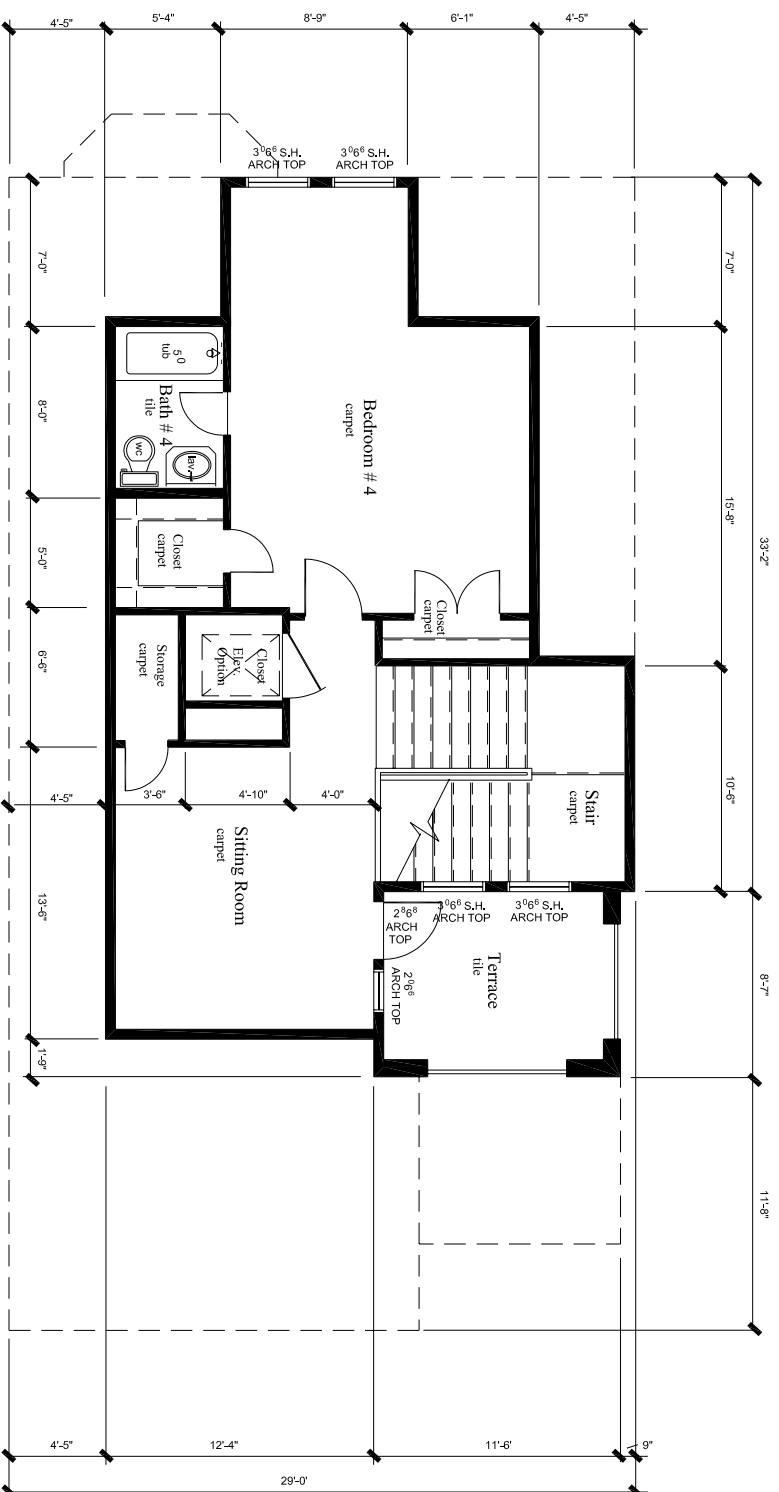

Third Floor Plan

SCALE: 1/4"=1'-0"

Stonemark Builders reserves the right to change Plans, specifications, and pricing without notice. Please consult your sales executive for current information.

**Villa Verona**

Living Area  
3,586 S.F.

project

Garden Villa Homes  
Tract H  
East Shore Sec. 3  
The Woodlands

OWNER



Sheet name  
**B 1**  
Floor Plan

Date: 07-10-05  
Project No.: 00310  
Revised: CHC  
**A-2**